


493144HRHBJ

20 Ga. Brass Finished Top - 24" Ball Joint
 Brass top and Sch. 40 Horizontal tubes with
 2" Thread Tip Toe Drain Closure
 and Extension

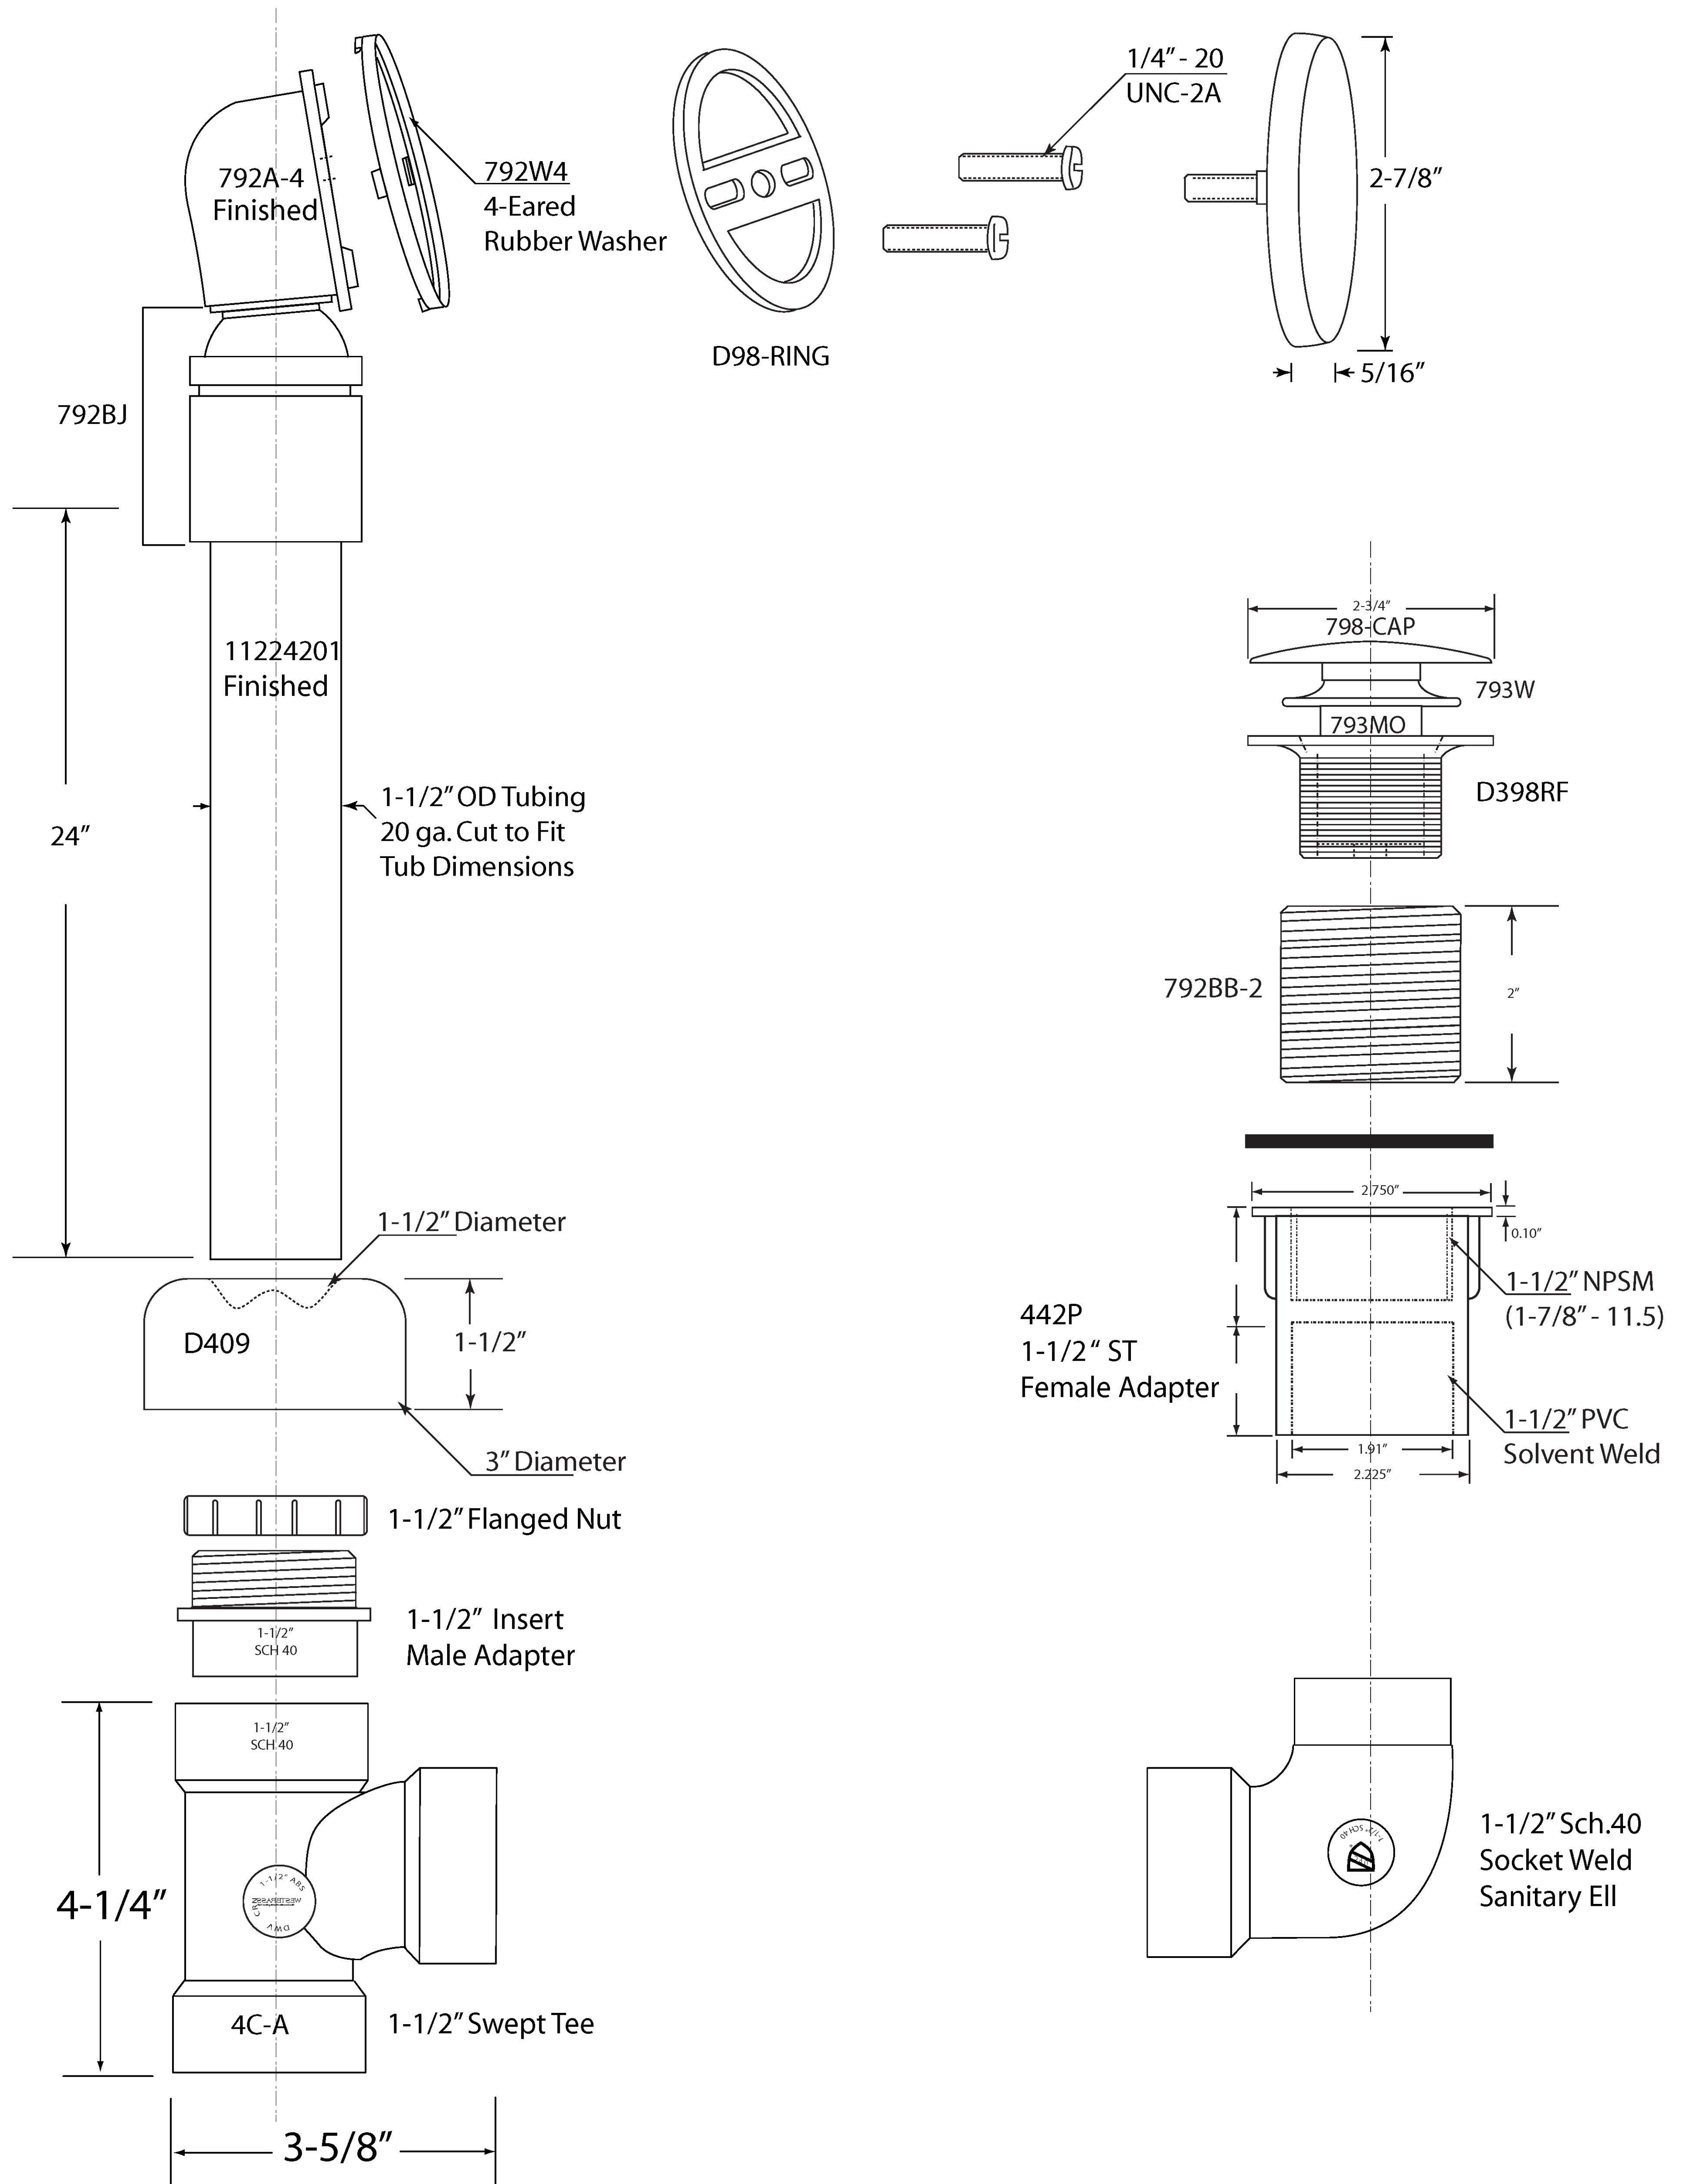

WESTBRASS

Fine Decorative Plumbing Since 1935

2429 East Olympic Blvd. Los Angeles, CA 90021

213-627-8441 • FAX 213-627-2844 • www.westbrass.com