


493144H

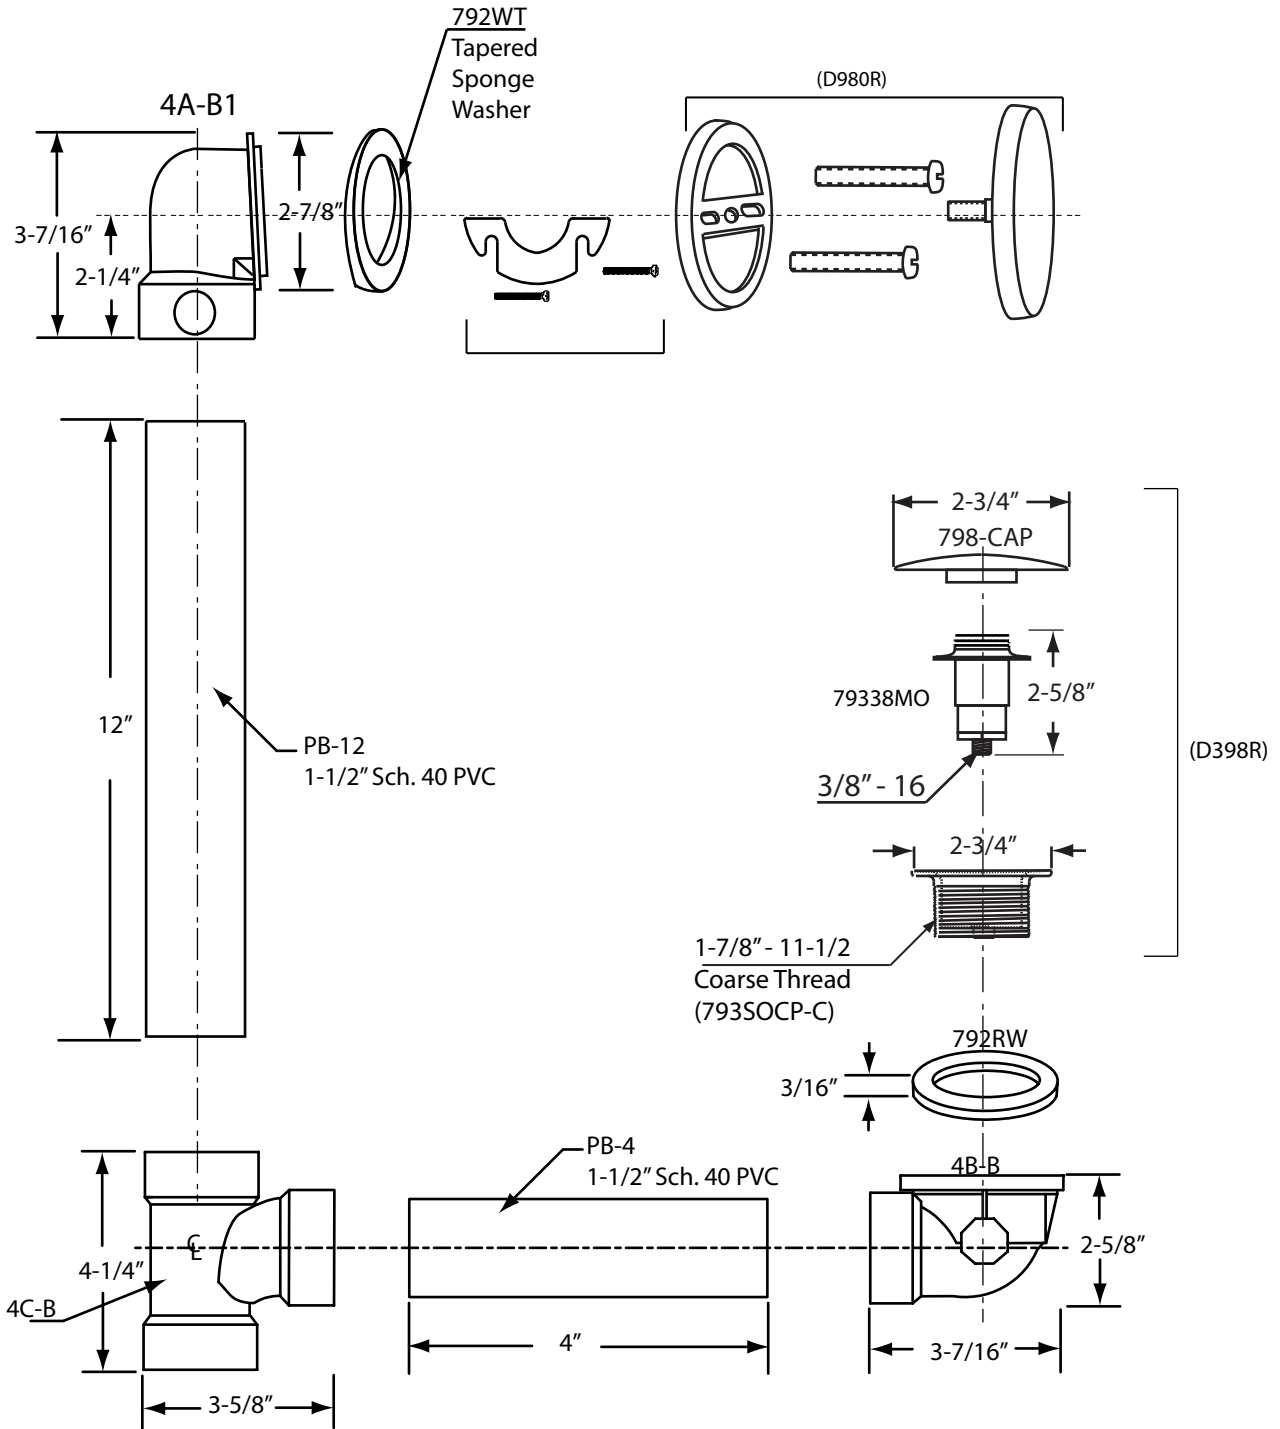

WESTBRASS
Fine Decorative Plumbing Since 1935

2429 E. Olympic Blvd.
Los Angeles, CA 90021

TITLE **Illusionary Sch. 40 ABS Tip-Toe BW&O**

DWG NO. **493144H**

DATE **8-13-2015**

REV **A**

Scale

mrohfs

Sheet 1 of 1