


7931817BJCHM

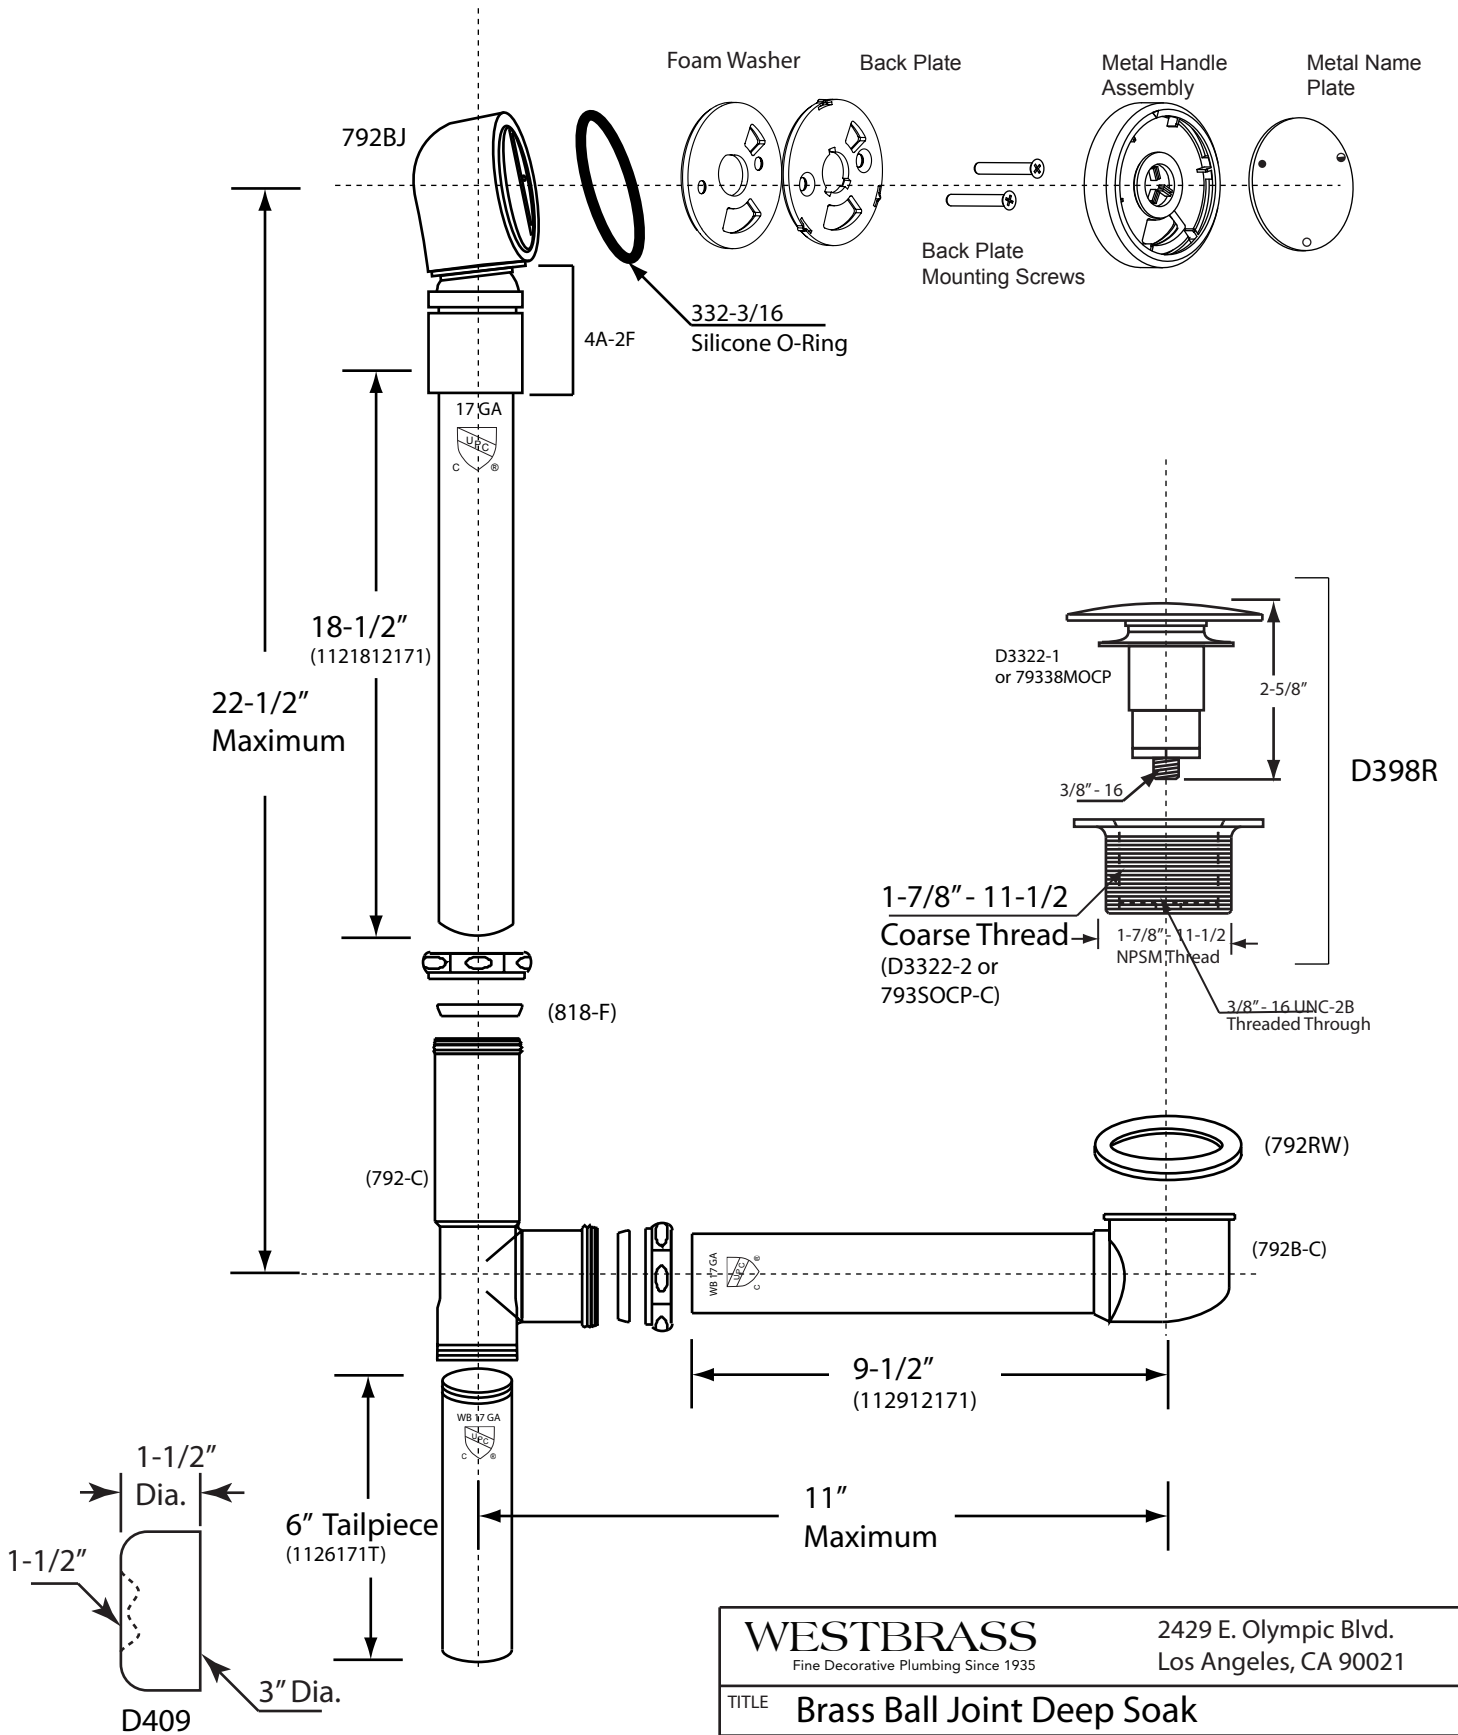

WESTBRASS
Fine Decorative Plumbing Since 1935

2429 E. Olympic Blvd.
Los Angeles, CA 90021

TITLE Brass Ball Joint Deep Soak		DATE 1-26-17		REV A
DWG NO. 7931817BJCHM	Scale NTS		mrohfs	Sheet 1 of 1